



Date:

Weight: 194lbs (US) 88kg (Metric)

Part Number: CRB-HE2L-14


RTU:

Submitted to:

Approved by:

Notes:

14 Inches Tall Non Insulated Full Perimeter Knockdown Roof Curb Without Pitch, Insulated Deck Pan If Applicable, Includes Wood Nailers.

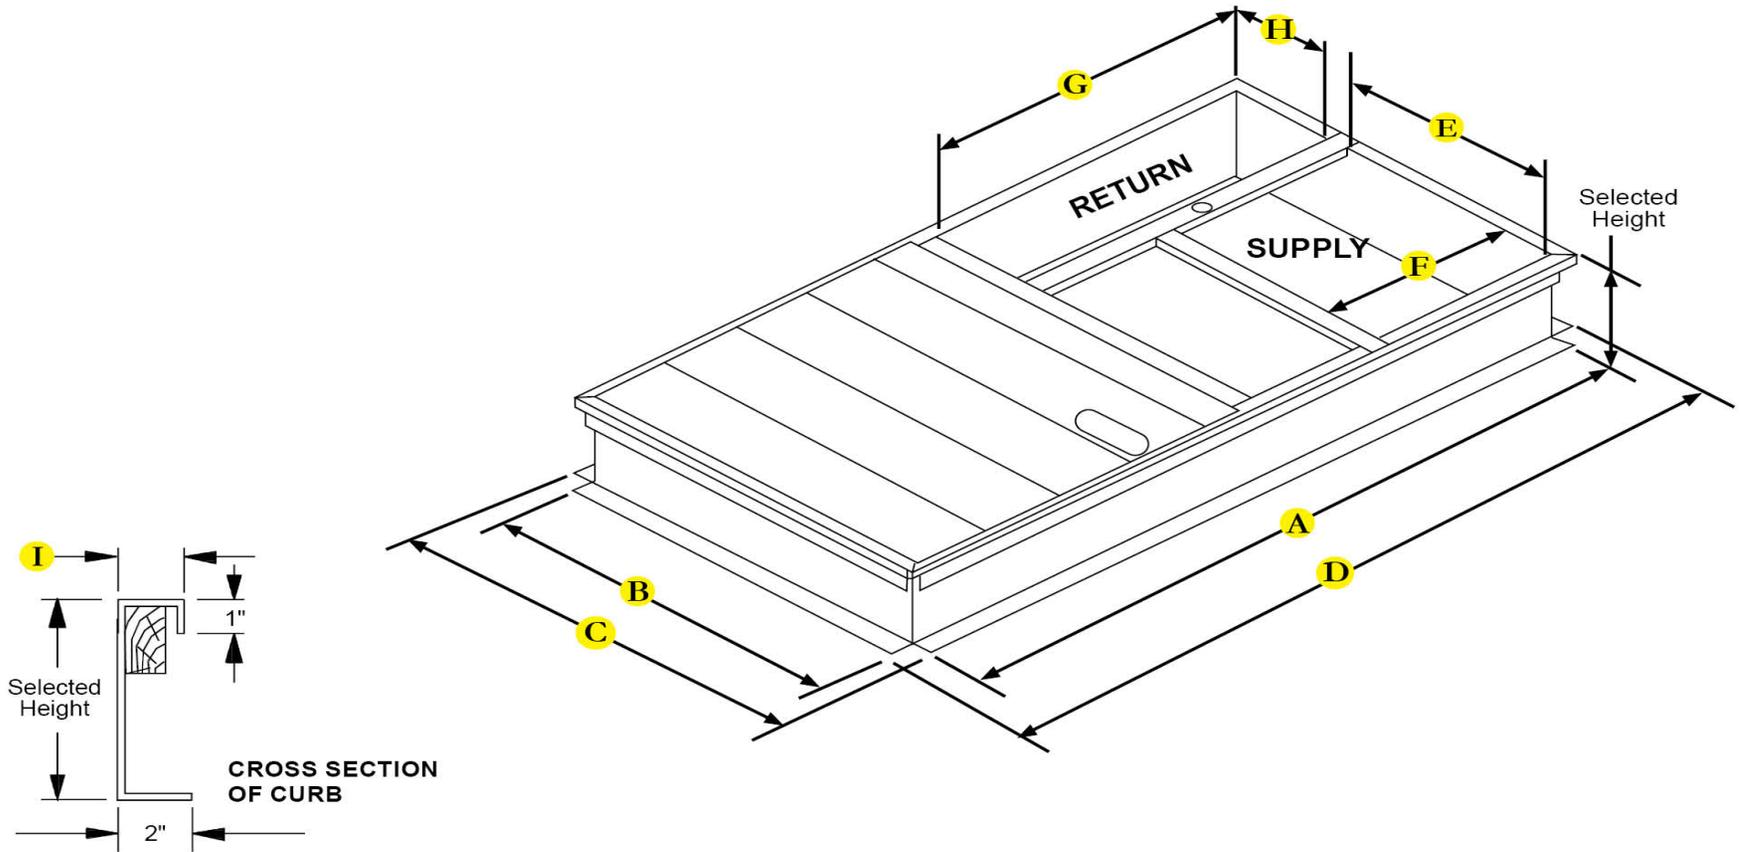

| A - I.D. | B - I.D. | C - O.D. | D - O.D. | E | F | G | H | I |
|----------|----------|----------|----------|-------|-------|-------|-------|------|
| 105.75 | 54.06 | 57.56 | 109.25 | 29.43 | 35.43 | 50.37 | 15.31 | 1.75 |

This Document Is The Property Of MicroMetl Corporation And Is Delivered Upon The Express Condition That The Contents Will Not Be Disclosed Or Used Without MicroMetl's Written Consent. MicroMetl Reserves The Right To Discontinue, Or Change At Any Time, Specifications & Designs Without Any Notice Incurring Obligations.

Master Revision: 0001A

Page Revision: 0001A